


CONVERSION FACTOR  
1 FOOT = 0.3048 METER

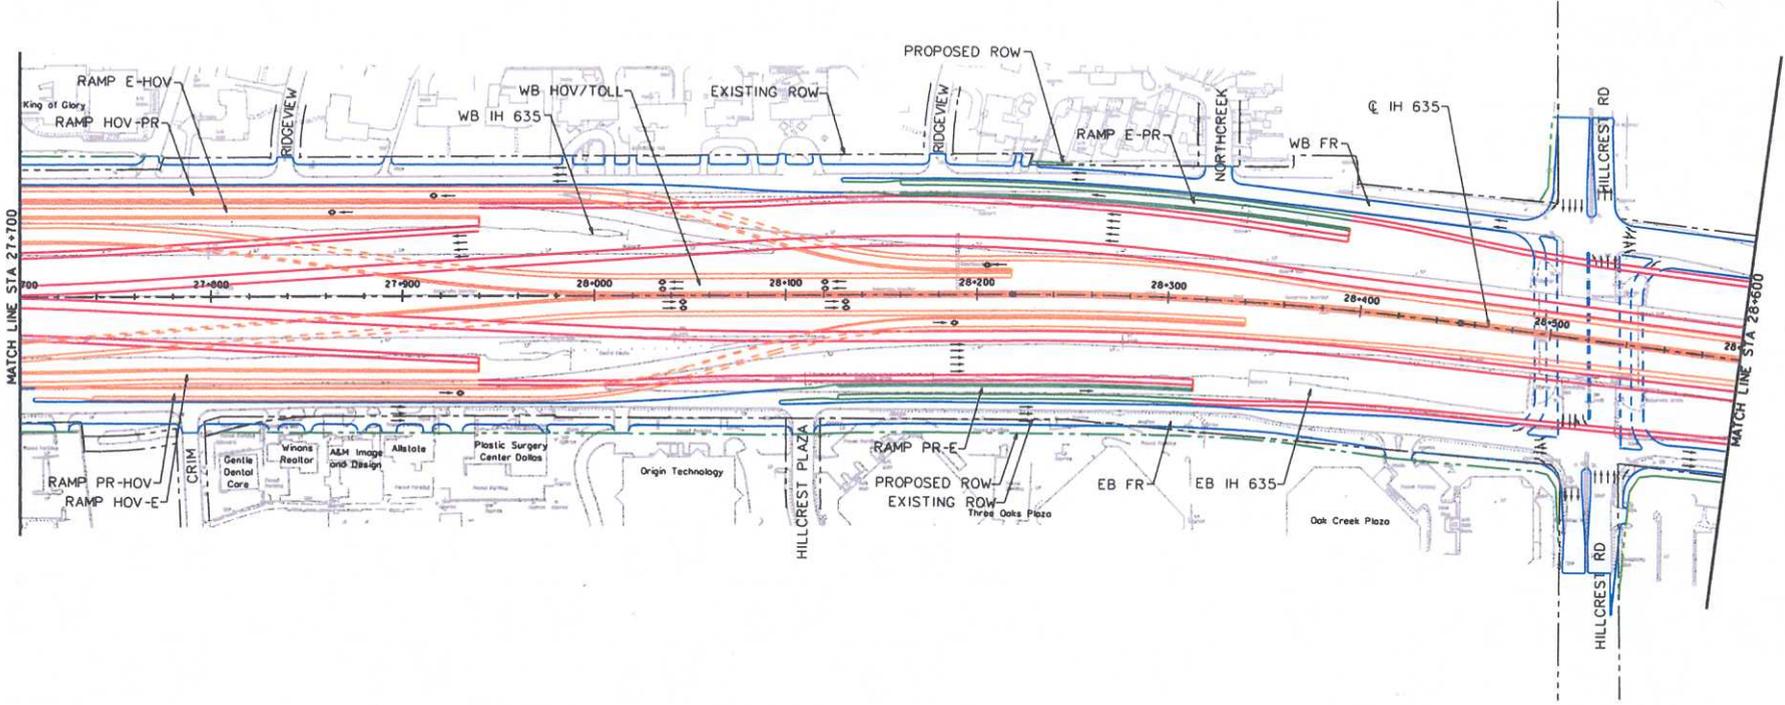

LEGEND

- PROPOSED MAIN LANE —
- PROPOSED HOV LANE —
- PROPOSED FRONTAGE ROAD —
- PROPOSED RAMP —
- PROPOSED DIRECT CONNECTOR —
- BY-PASS FRONTAGE ROAD —
- EXISTING —
- EXISTING ROW - - -
- PROPOSED ROW - - -

	 <b>LBJ Corridor</b> Transportation Study
<b>IH 635 PRELIMINARY PLAN VIEW</b>	
<b>STA 27+700 TO STA 28+600</b>	
DATE: APRIL 2002	
SHEET 15 OF 23	

06-SEP-2002

I:\1712\_gi\ib\metschem\west\cadd\EA\lhp\l-rt05.dgn